
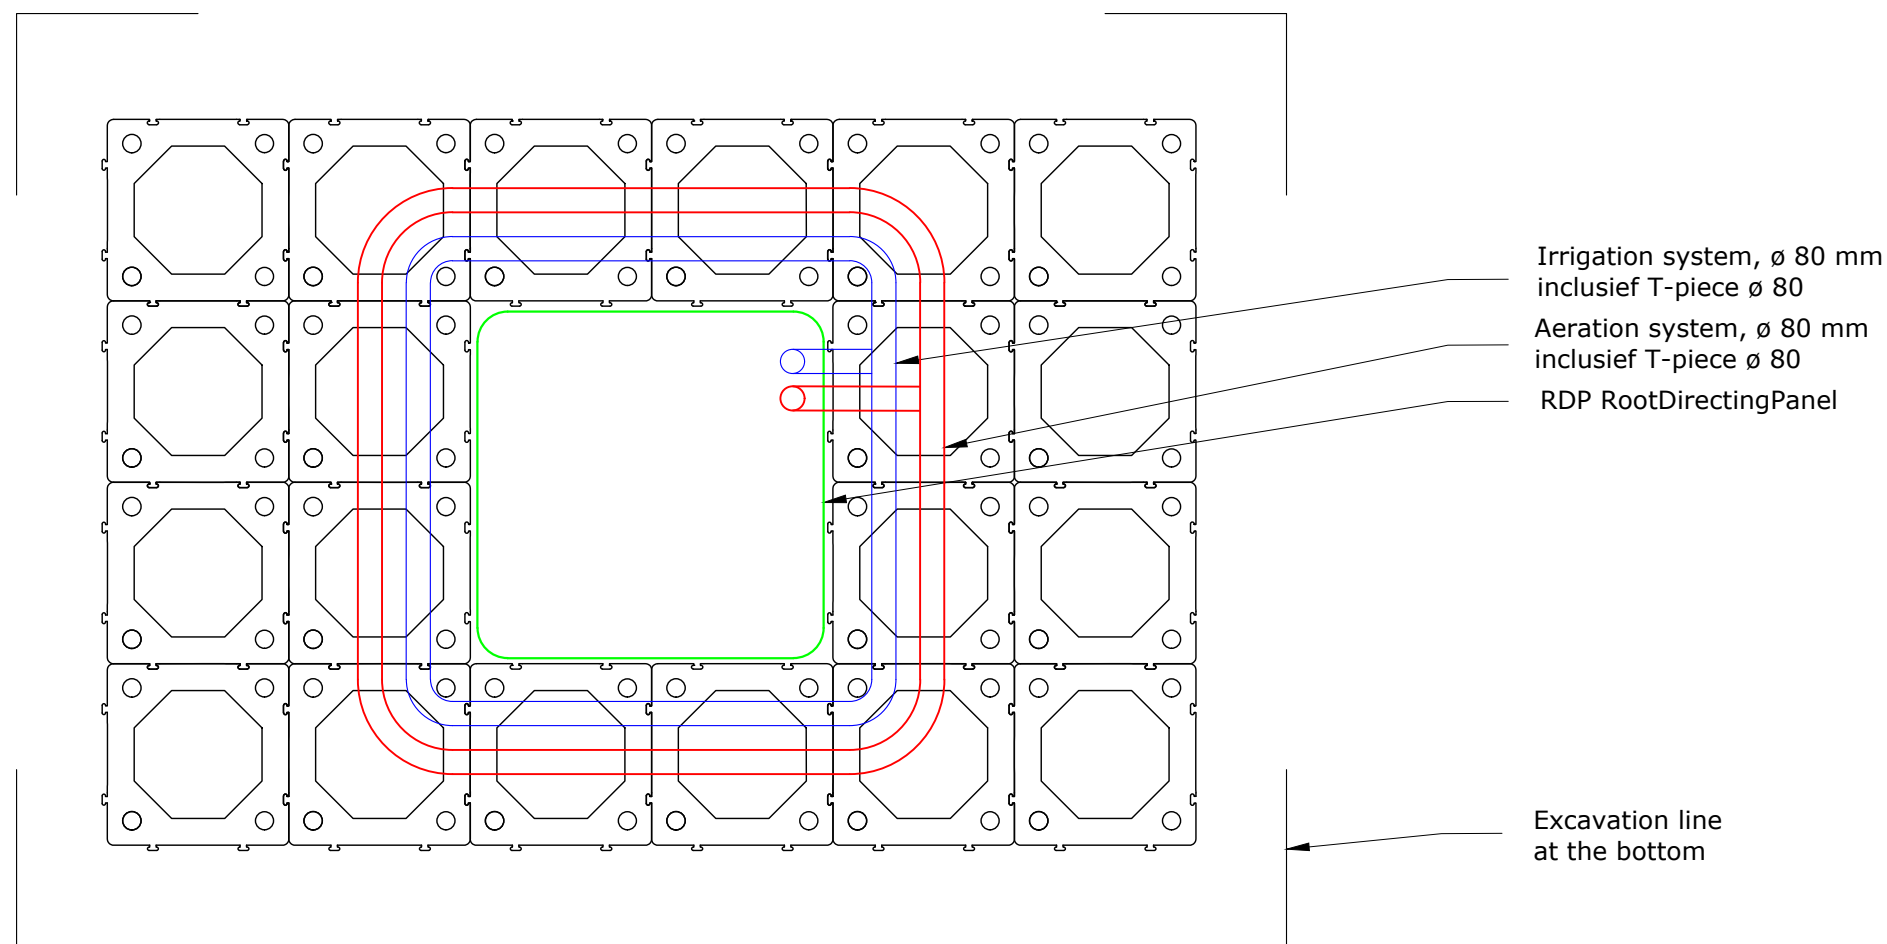


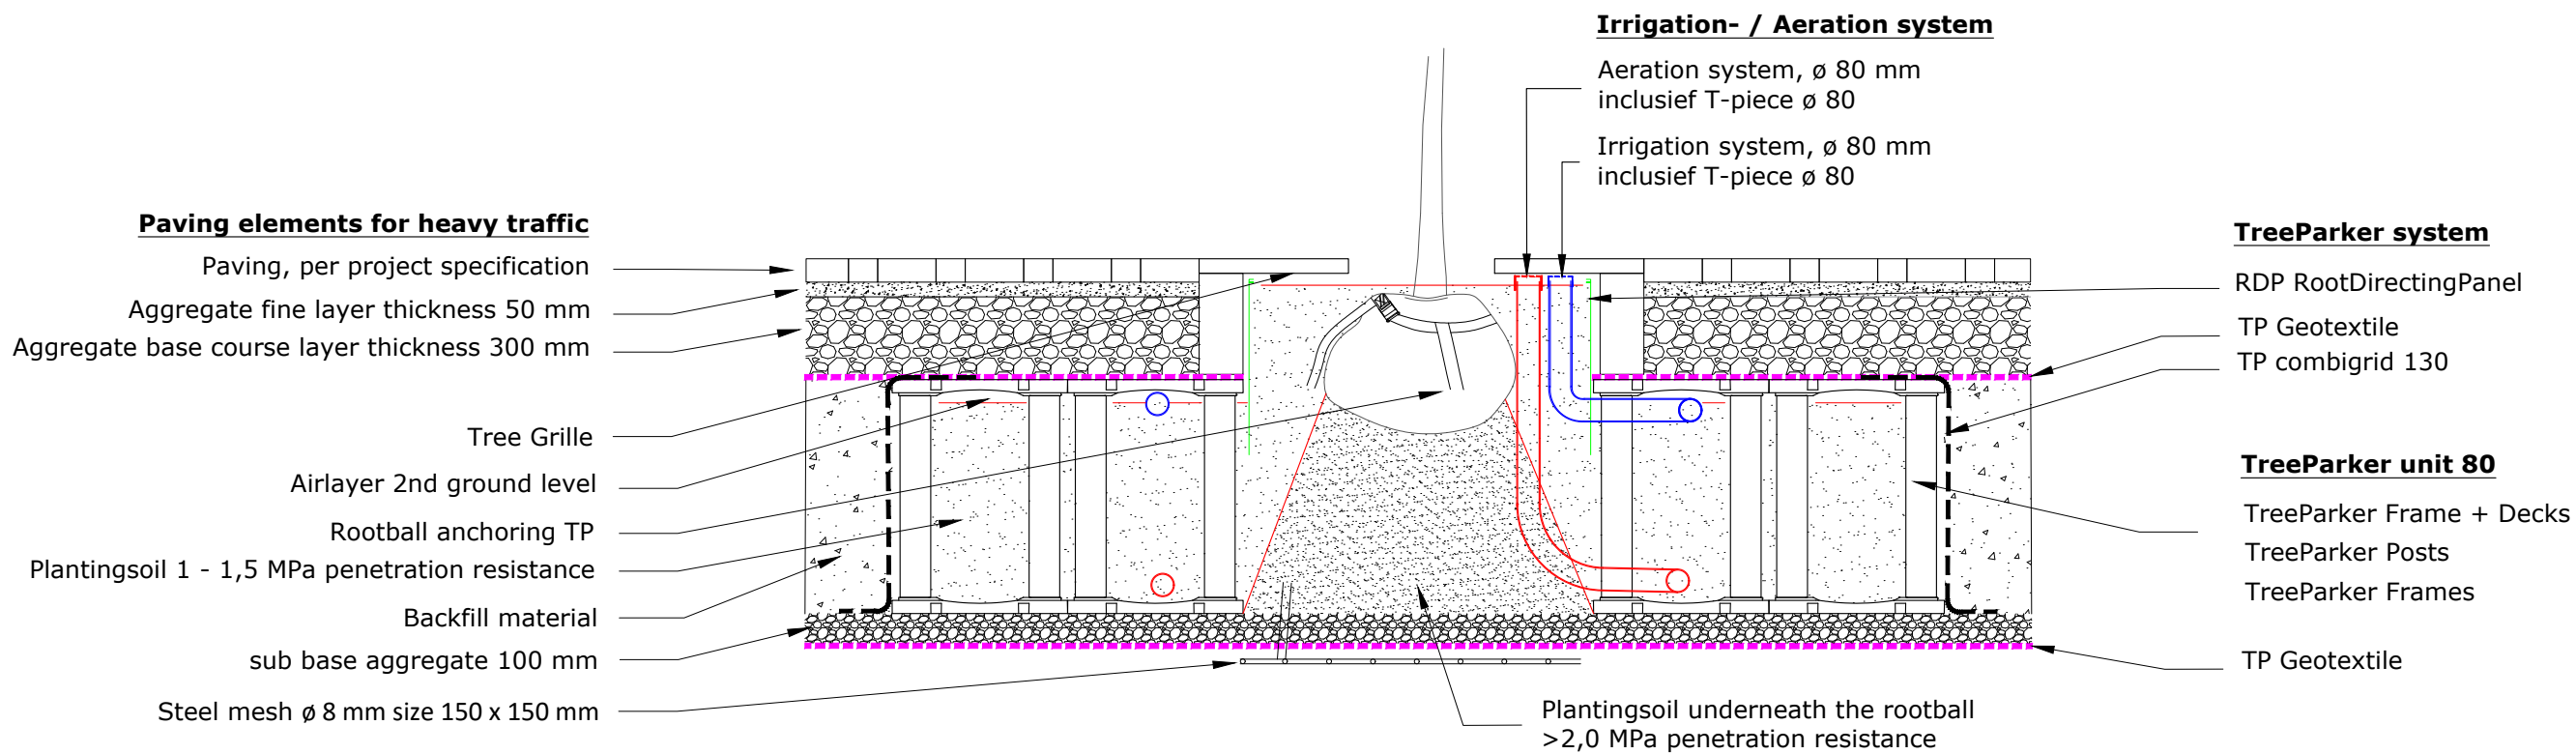

TreeBuilders
De Morgenstond 14-18
5473 HG Heeswijk-Dinther
The Netherlands
T +31 413 530 266
W www.treebuilders.eu

Client:

TreeBuilders

Project:

Standard detail 3,7 m3
Axle loads 15 tons

Drawing:

Detail TreeParker
system 0.80 m

Drawing no.:
SD.01.EN

Date:

Project no.:

Org sheet:
A3

Scale:
1 : 30

Drawn:
PF